

**Dalis 860 M2 Zug 30**

|                              |                               |                               |                               |                               |                                |                                |                                |                                |
|------------------------------|-------------------------------|-------------------------------|-------------------------------|-------------------------------|--------------------------------|--------------------------------|--------------------------------|--------------------------------|
| 341<br>22/1<br>350<br>22/199 | 342<br>22/23<br>351<br>22/221 | 343<br>22/45<br>352<br>22/243 | 344<br>22/67<br>353<br>22/265 | 345<br>22/89<br>354<br>22/287 | 346<br>22/111<br>355<br>22/309 | 347<br>22/133<br>356<br>22/331 | 348<br>22/155<br>357<br>22/353 | 349<br>22/177<br>358<br>22/375 |
|------------------------------|-------------------------------|-------------------------------|-------------------------------|-------------------------------|--------------------------------|--------------------------------|--------------------------------|--------------------------------|

sACN Gast:  
10.101.201.201  
255.255.255.0

**BL III**

|        |                       |                         |                         |                        |                         |                         |                         |
|--------|-----------------------|-------------------------|-------------------------|------------------------|-------------------------|-------------------------|-------------------------|
| BL III | 447<br>10/1<br>P12/HC | 460<br>10/316<br>P12/HC | 461<br>10/365<br>P12/HC | 448<br>10/64<br>P12/HC | 462<br>10/414<br>P12/HC | 463<br>10/463<br>P12/HC | 449<br>10/127<br>P12/HC |
|--------|-----------------------|-------------------------|-------------------------|------------------------|-------------------------|-------------------------|-------------------------|

**BL II**

|       |                        |                        |                        |                        |                        |                        |                        |                        |
|-------|------------------------|------------------------|------------------------|------------------------|------------------------|------------------------|------------------------|------------------------|
| BL II | 433<br>9/001<br>P12/HC | 456<br>9/316<br>P12/HC | 457<br>9/365<br>P12/HC | 434<br>9/064<br>P12/HC | 435<br>9/127<br>P12/HC | 458<br>9/414<br>P12/HC | 459<br>9/463<br>P12/HC | 436<br>9/190<br>P12/HC |
|-------|------------------------|------------------------|------------------------|------------------------|------------------------|------------------------|------------------------|------------------------|

**BL I**

|      |                        |                        |                        |                        |                        |                        |                        |                        |                        |
|------|------------------------|------------------------|------------------------|------------------------|------------------------|------------------------|------------------------|------------------------|------------------------|
| BL I | 413<br>8/001<br>P12/HC | 452<br>8/316<br>P12/HC | 414<br>8/064<br>P12/HC | 453<br>8/365<br>P12/HC | 415<br>8/127<br>P12/HC | 454<br>8/414<br>P12/HC | 416<br>8/190<br>P12/HC | 455<br>8/463<br>P12/HC | 417<br>8/253<br>P12/HC |
|------|------------------------|------------------------|------------------------|------------------------|------------------------|------------------------|------------------------|------------------------|------------------------|

**Zug 2**

|                      |                       |                        |                        |                        |                        |
|----------------------|-----------------------|------------------------|------------------------|------------------------|------------------------|
| 231<br>7/1<br>P15/HC | 232<br>7/65<br>P15/HC | 233<br>7/129<br>P15/HC | 234<br>7/193<br>P15/HC | 235<br>7/257<br>P15/HC | 236<br>7/321<br>P15/HC |
|----------------------|-----------------------|------------------------|------------------------|------------------------|------------------------|

Portaloberlicht

|            |  |  |  |  |  |  |  |  |  |
|------------|--|--|--|--|--|--|--|--|--|
| 250<br>460 |  |  |  |  |  |  |  |  |  |
|------------|--|--|--|--|--|--|--|--|--|

**Vorhang**


LED-Konzertlichtvorhang  
950 / 951 / 952  
508 / 507 / 509

**Vorbühnenzug**

|                        |                       |                        |                        |                        |                        |                        |
|------------------------|-----------------------|------------------------|------------------------|------------------------|------------------------|------------------------|
| 163<br>5/001<br>P18/HC | 165<br>5/63<br>P18/WW | 167<br>5/125<br>P18/WW | 169<br>5/187<br>P18/HC | 168<br>5/249<br>P18/WW | 166<br>5/311<br>P18/WW | 164<br>5/373<br>P18/HC |
|------------------------|-----------------------|------------------------|------------------------|------------------------|------------------------|------------------------|

Seitenrinne li.

|           |           |           |           |           |                        |
|-----------|-----------|-----------|-----------|-----------|------------------------|
| 103<br>15 | 105<br>17 | 107<br>19 | 109<br>21 | 113<br>25 | 123<br>6/001<br>P18/HC |
|-----------|-----------|-----------|-----------|-----------|------------------------|

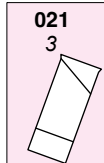

Vorhang-  
licht 2. OG

Kronleuchter 991 193  
Wandlampen Parterre 992 194  
Saal  
Wandlampen 1. Galerie 993 195  
Wandlampen 2. Galerie 994 196

**Regie 2. Galerie**

|                         |                         |                         |                         |
|-------------------------|-------------------------|-------------------------|-------------------------|
| 051<br>5<br>Follow Spot | 029<br>12/373<br>P18/HC | 030<br>12/435<br>P18/HC | 052<br>6<br>Follow Spot |
|-------------------------|-------------------------|-------------------------|-------------------------|

Vorhang-  
licht 2. OG

Seitenrinne re.

|           |           |           |           |           |                        |
|-----------|-----------|-----------|-----------|-----------|------------------------|
| 104<br>16 | 106<br>18 | 108<br>20 | 110<br>22 | 114<br>26 | 124<br>6/063<br>P18/HC |
|-----------|-----------|-----------|-----------|-----------|------------------------|

Turm links

|           |           |           |           |
|-----------|-----------|-----------|-----------|
| 307<br>53 | 309<br>55 | 311<br>57 | 315<br>61 |
|-----------|-----------|-----------|-----------|

Proscenium

|           |           |
|-----------|-----------|
| 321<br>65 | 323<br>67 |
|-----------|-----------|

Turm rechts

|           |           |           |           |
|-----------|-----------|-----------|-----------|
| 308<br>54 | 310<br>56 | 312<br>58 | 316<br>62 |
|-----------|-----------|-----------|-----------|

Proscenium

|           |           |
|-----------|-----------|
| 322<br>66 | 324<br>68 |
|-----------|-----------|

**LEGENDE:**



Robert Juliat Margot 2 kW



Strand Toccata 10/26 2 kW



ADB Warp 2250 800W



Strand Cantata 26-44 1,2 kW



PC 1 kW



ETC ColorSource CYC



R. Juliat Dalis 860



JB-Lighting P12 Profile & P15 Profile



JB-Lighting P18 Profile




JB-Lighting Sparx 12

WW= warmwhite / HC= high CRI

STADTTHEATER SCHAFFHAUSEN

Licht-Versatzschema:

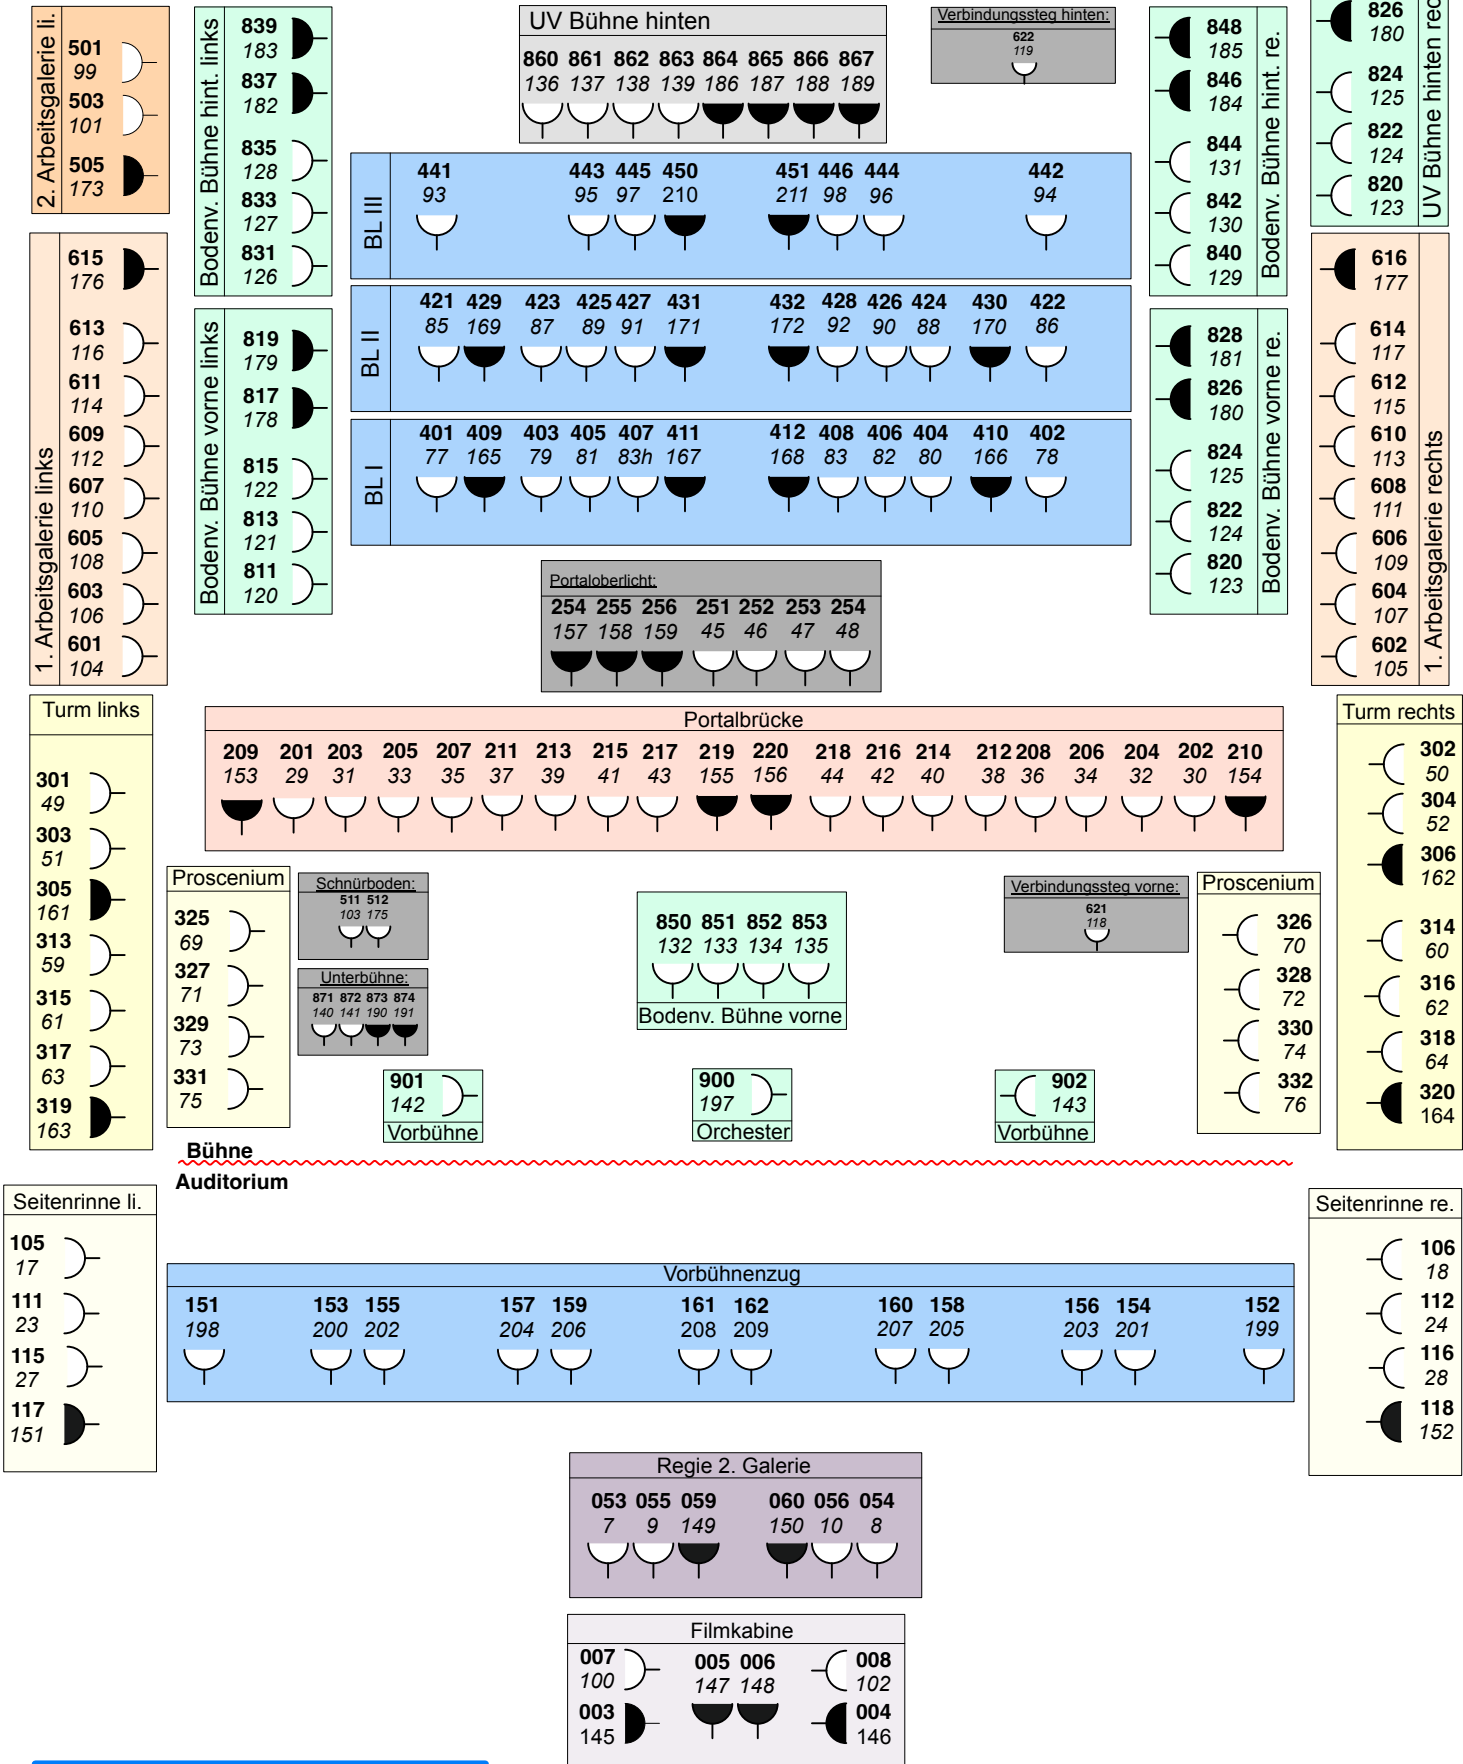

**LEGENDE:**

Kreis DMX

Versatz 2 kW

Versatz 5 kW