

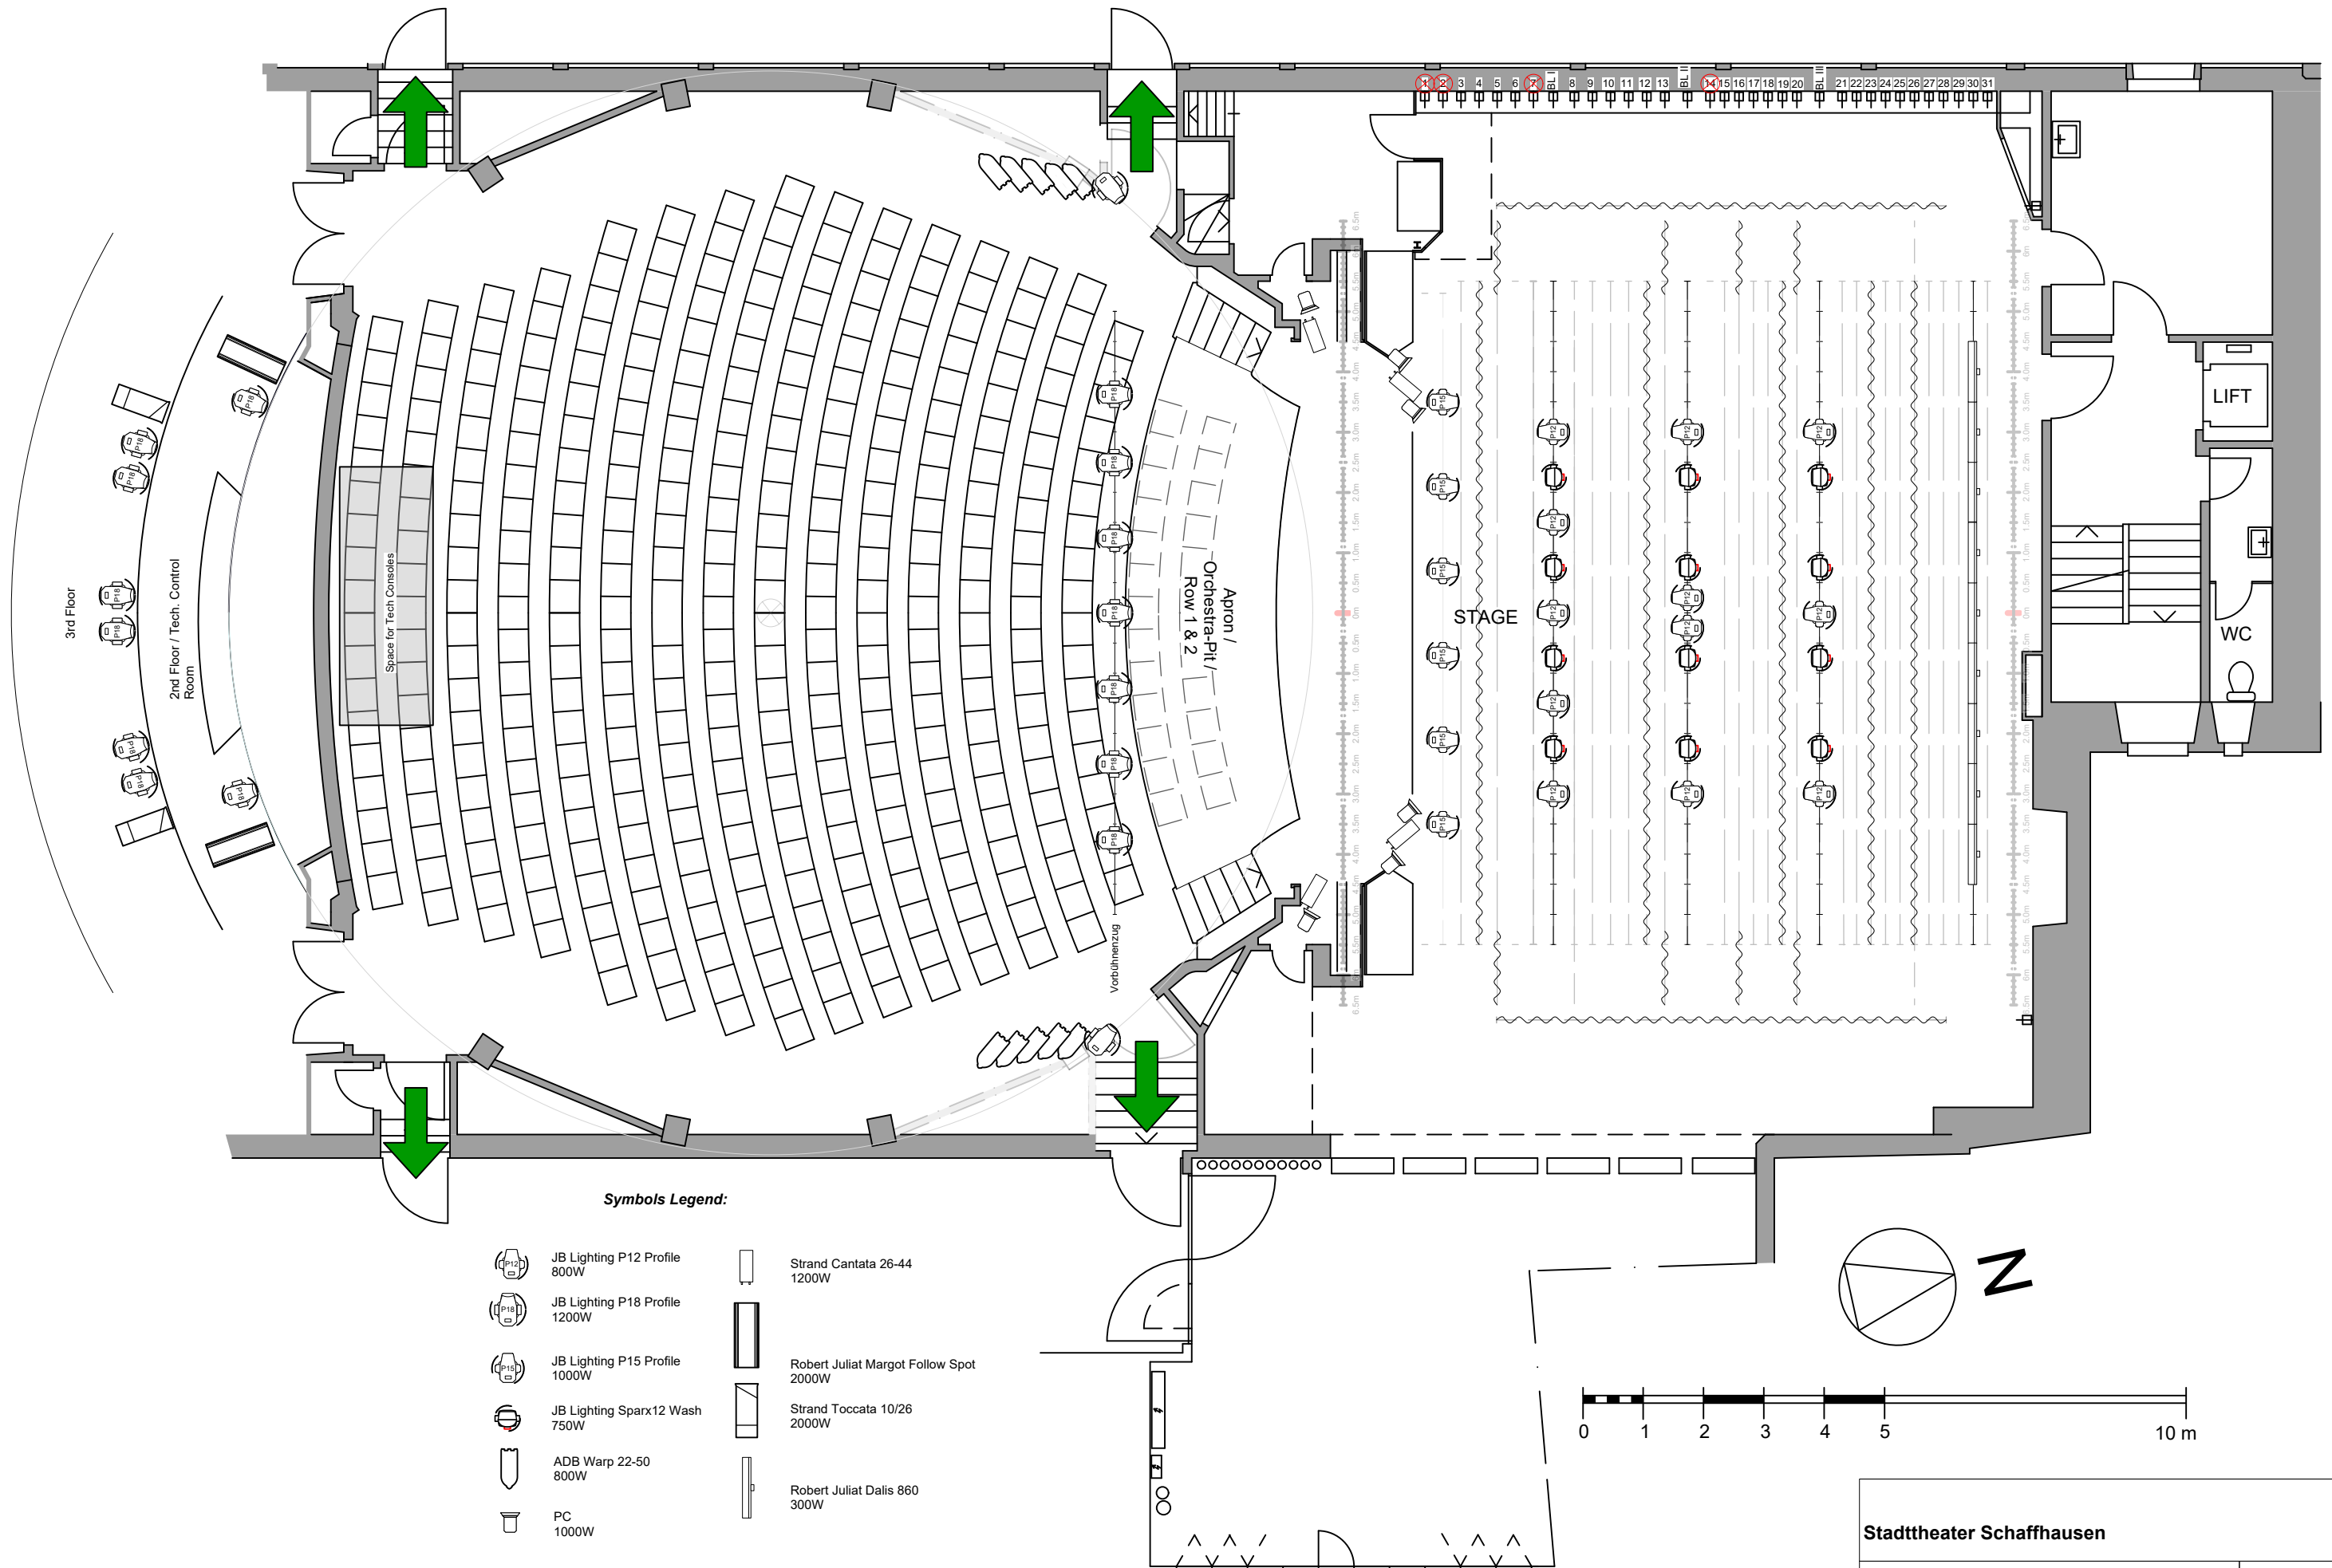


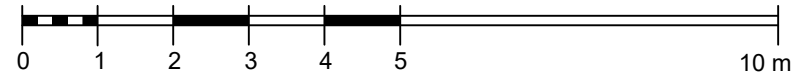

Symbols Legend:

- | | | | |
|--|----------------------------------|--|---|
| | JB Lighting P12 Profile
800W | | Strand Cantata 26-44
1200W |
| | JB Lighting P18 Profile
1200W | | Robert Juliat Margot Follow Spot
2000W |
| | JB Lighting P15 Profile
1000W | | Strand Toccata 10/26
2000W |
| | JB Lighting Sparx12 Wash
750W | | Robert Juliat Dalis 860
300W |
| | ADB Warp 22-50
800W | | |
| | PC
1000W | | |

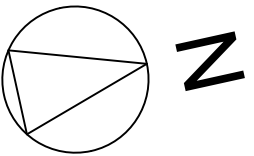

Stadtheater Schaffhausen

M 1:100

STS Standardsituation Licht 03/25
DIN A3

Stadtheater Schaffhausen
Roger Studer
roger.studer@stsh.ch
+41 52 625 05 56

Herrenacker 23
8200 Schaffhausen