


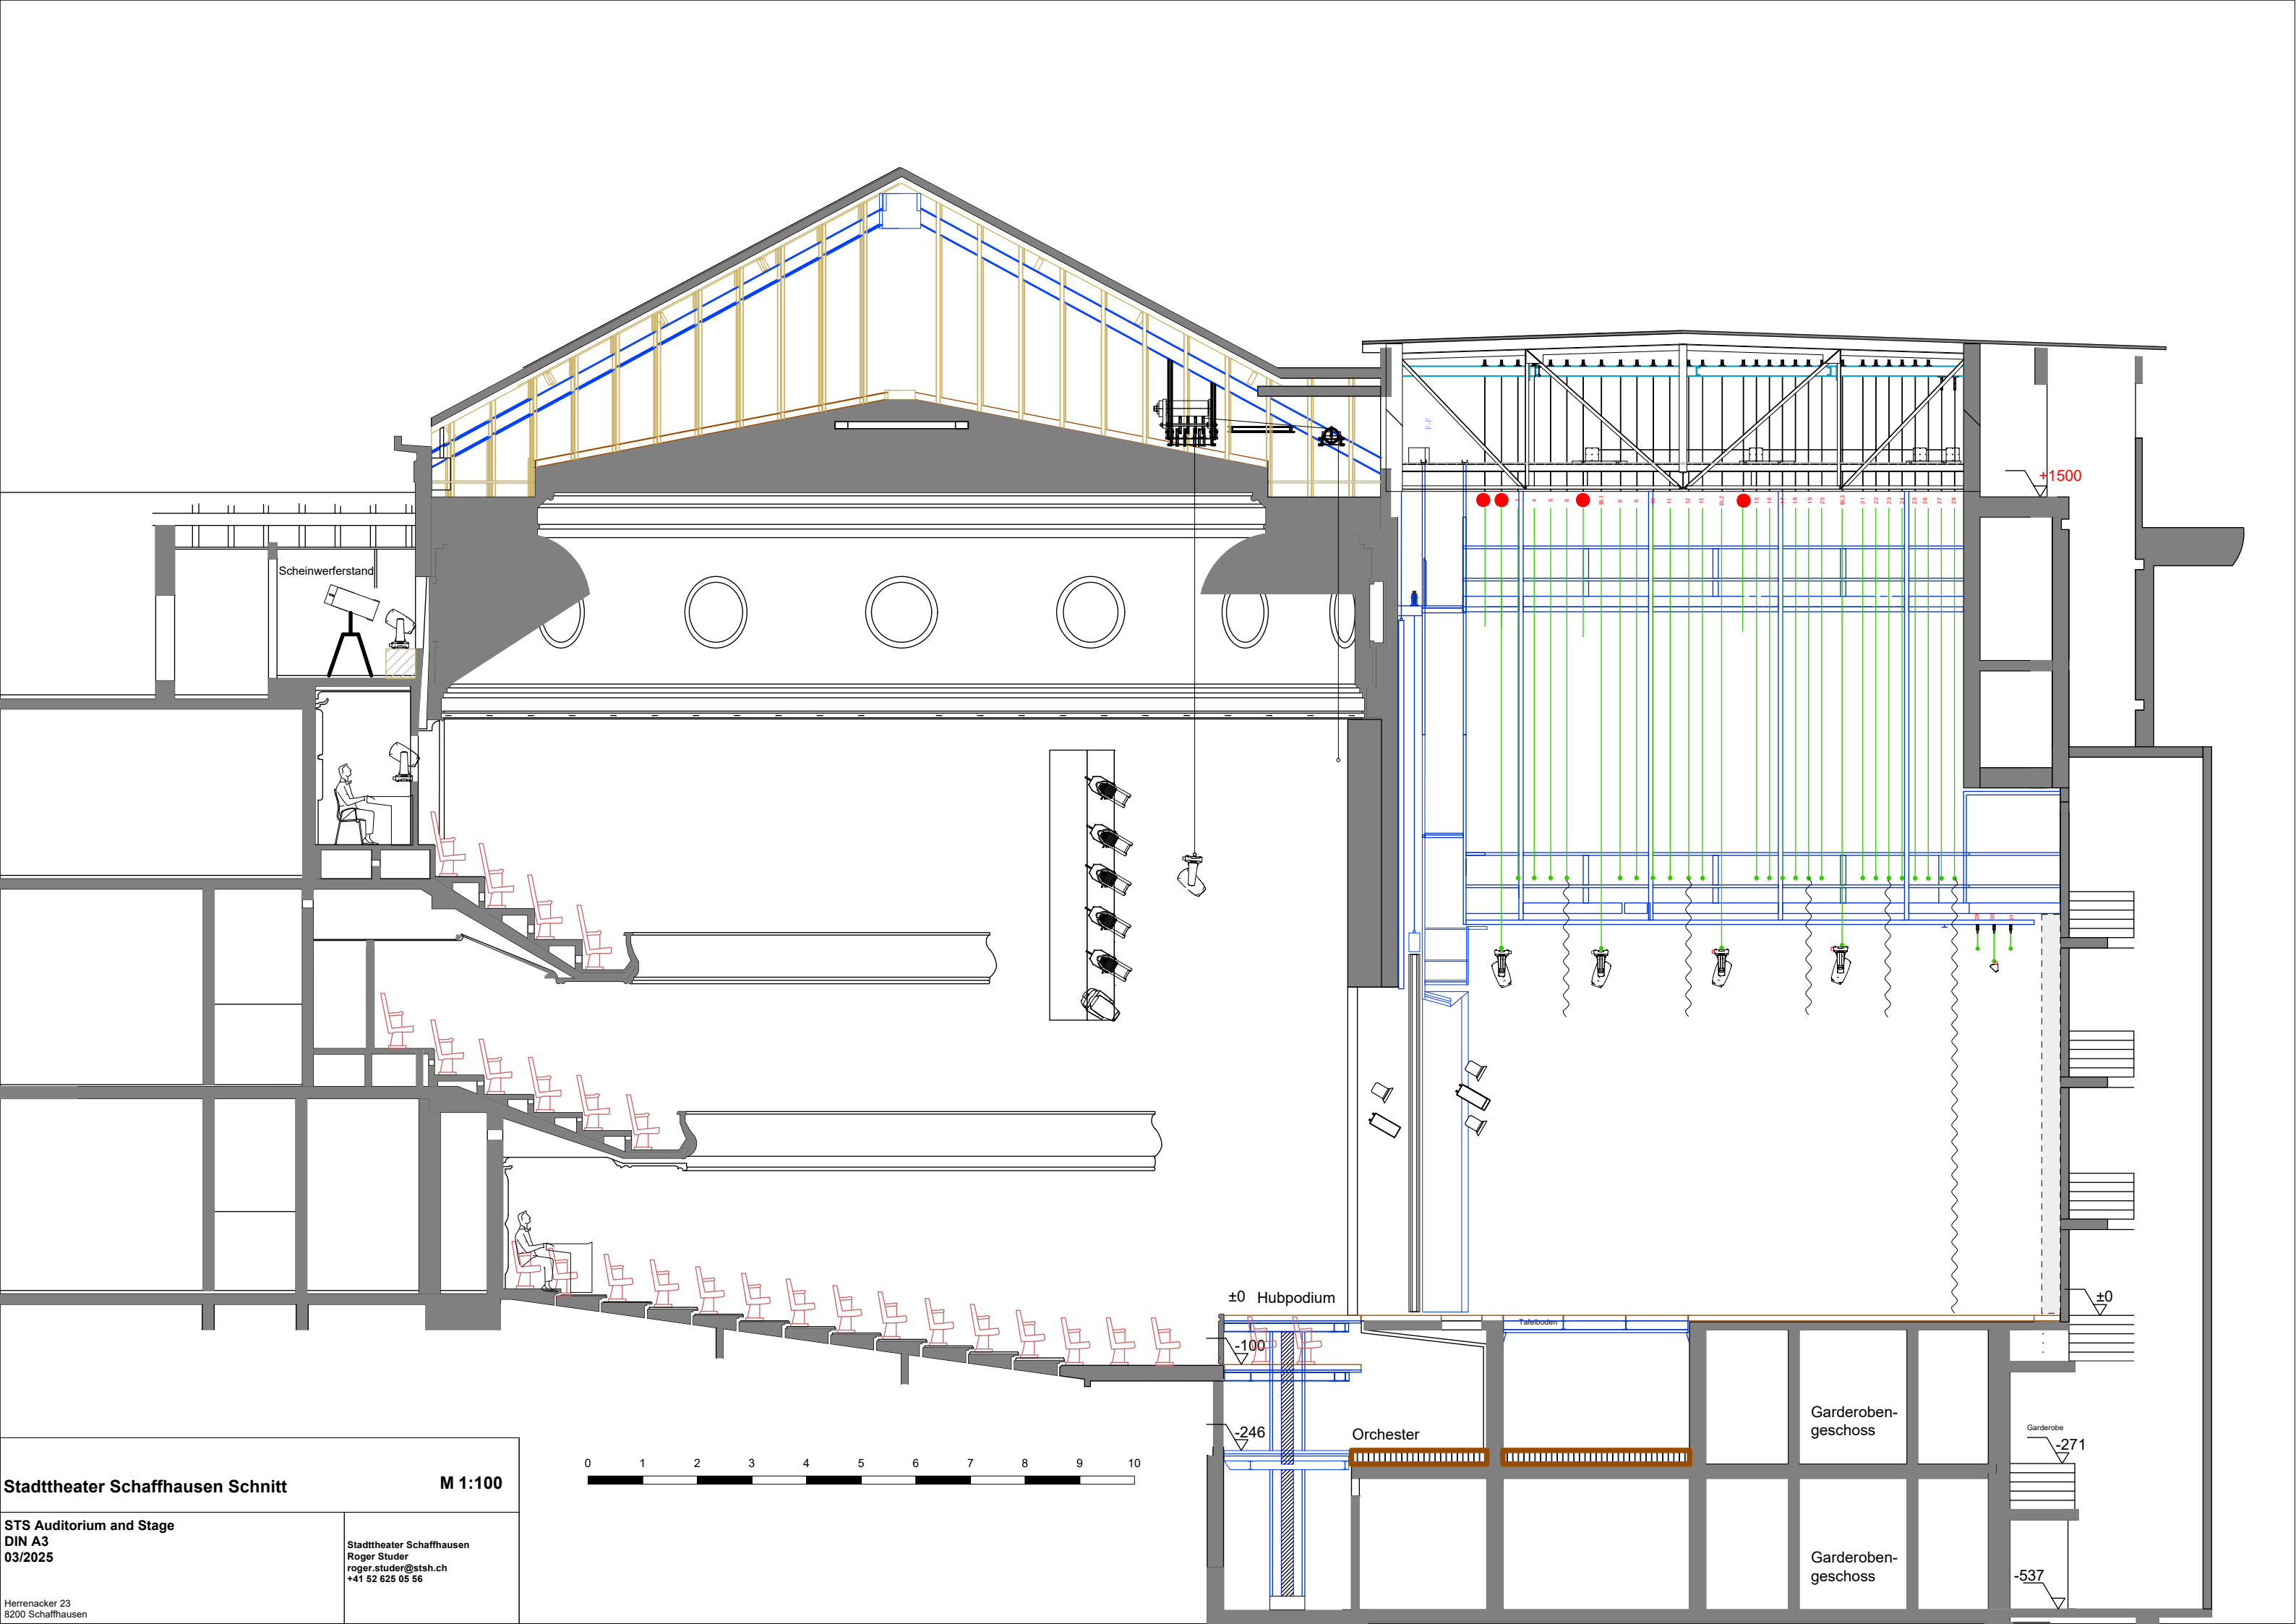

Stadttheater Schaffhausen Schnitt M 1:100

STS Auditorium and Stage
DIN A3
03/2025

Stadttheater Schaffhausen
Roger Studer
roger.studer@stsh.ch
+41 52 625 05 56

Herrenacker 23
8200 Schaffhausen

±0 Hubpodium

-100

-246

Orchester

Tafelboden

Garderoben-
geschoss

Garderoben-
geschoss

Garderobe

-271

-537

±0

+1500

0 1 2 3 4 5 6 7 8 9 10